


**EXISTING FIRST FLOOR PLAN**  
(NEW BUILDING)

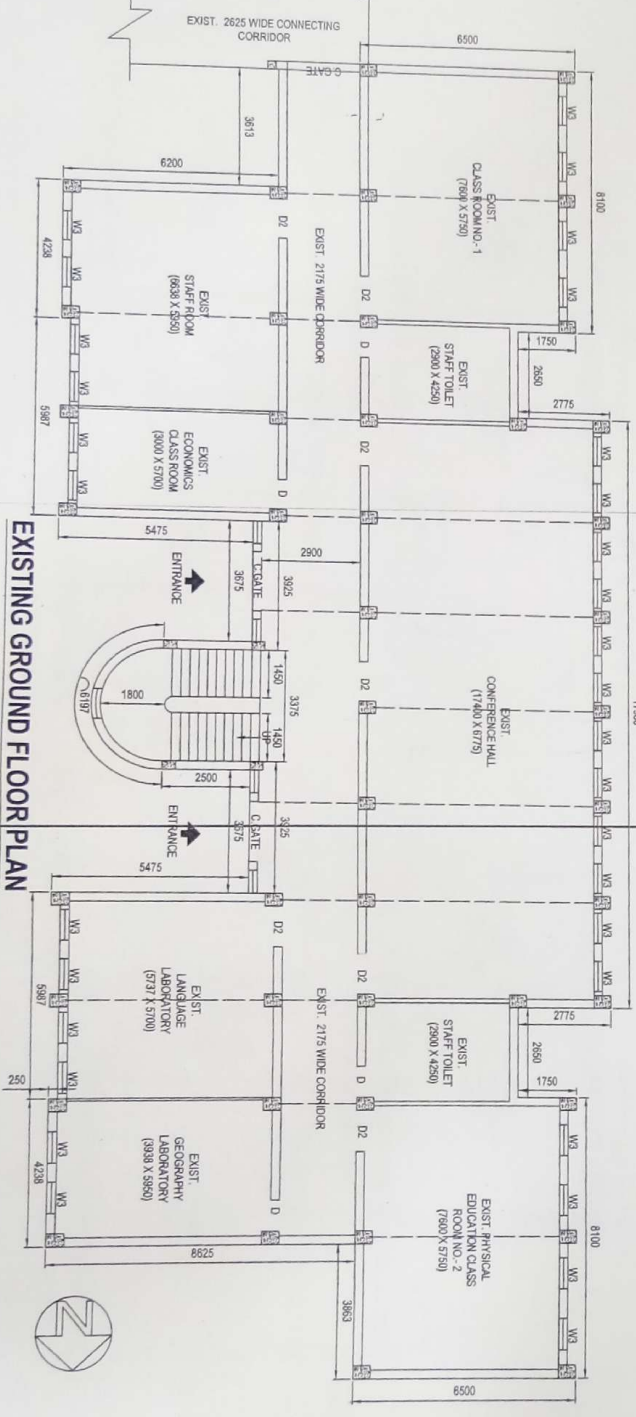

**EXISTING GROUND FLOOR PLAN**  
(NEW BUILDING)

**SIG. OF PRINCIPAL**

**AREA STATEMENT**  
EXIST. GROUND FLOOR COVERED AREA - 488.26 SQM  
EXIST. FIRST FLOOR COVERED AREA - 489.26 SQM

**EXISTING TWO STORED ADMINISTRATIVE BUILDING OF GOVT.**  
**COLLEGE OF EDUCATION AT BURDWAN, MUZZA - BURDWAN, J.L. 30.**  
**P.S. & DIST. - BURDWAN, SCALE :- 1:100.**



Assistant Engineer  
Burdwan Sub-Division-1  
Social Sector  
P. W. Directorate